




FRONT ELEVATION

SCALE: 1/4" = 1'-0"

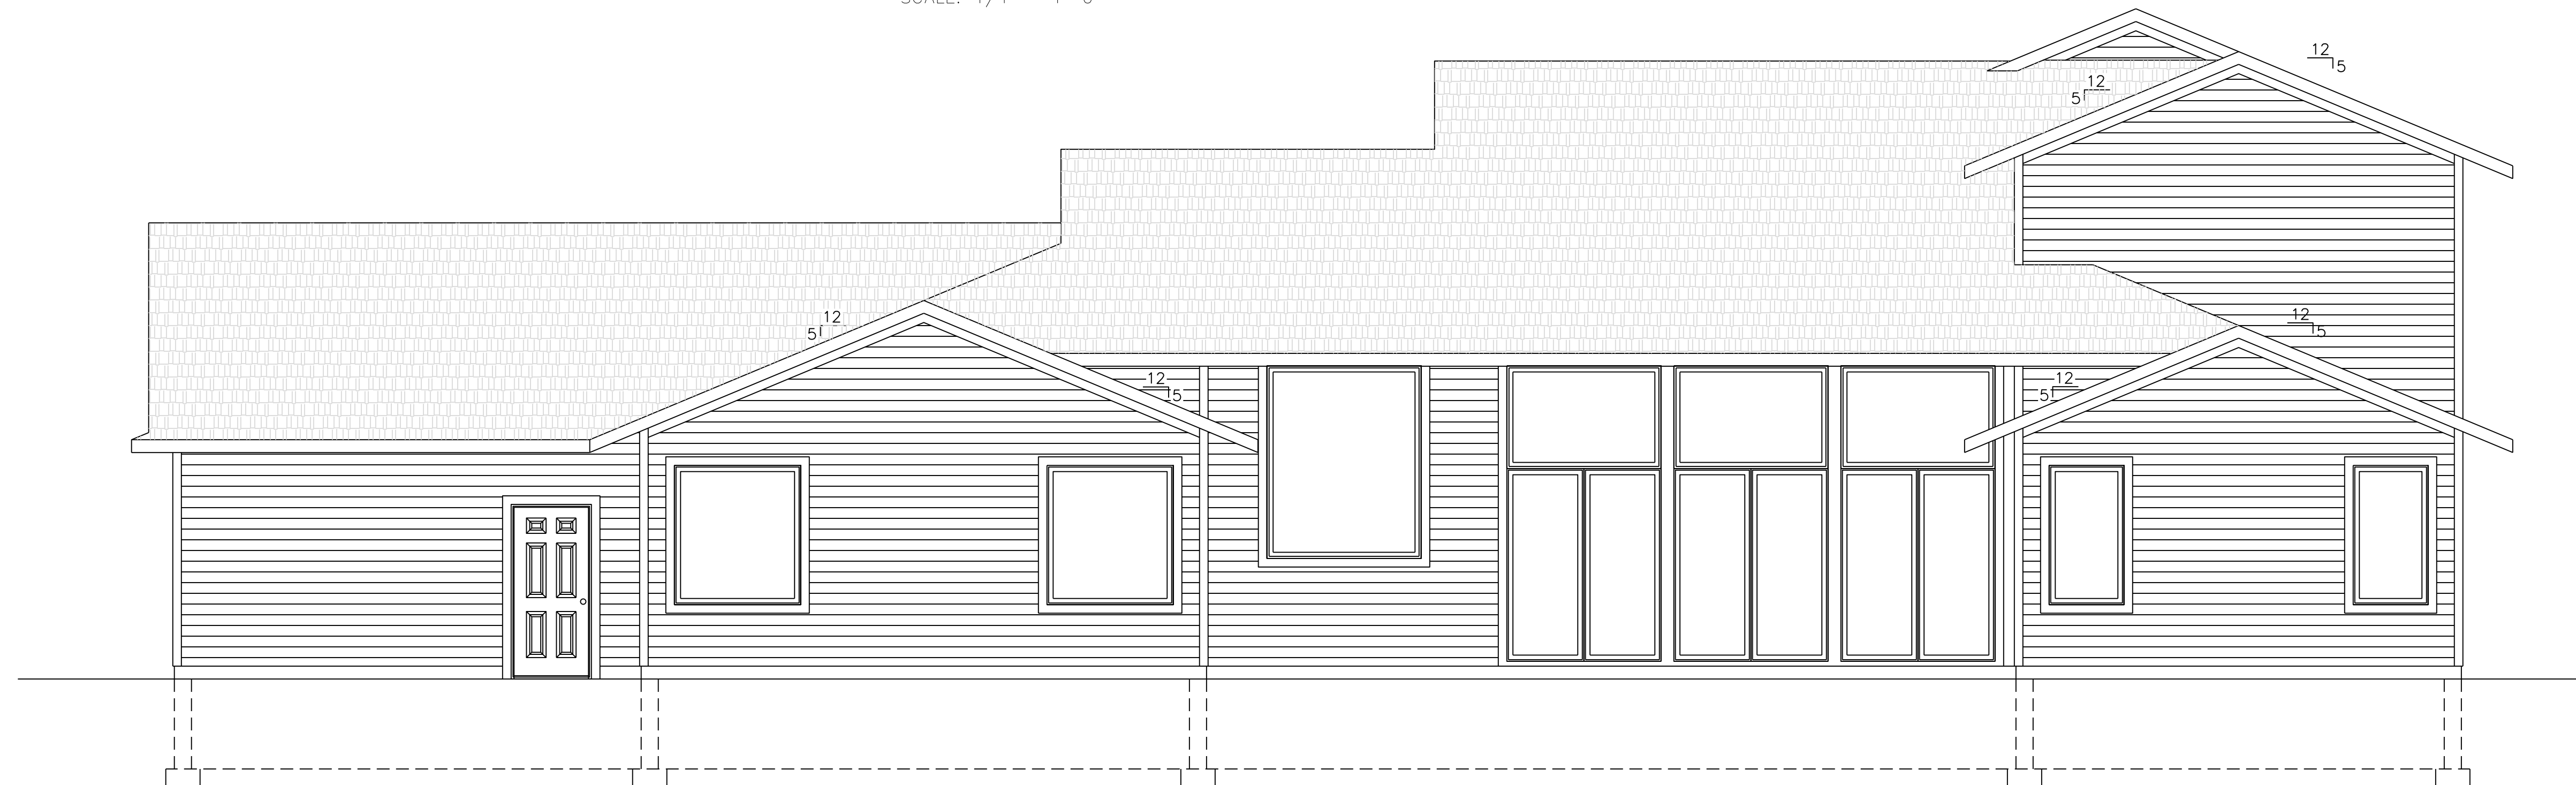

REAR ELEVATION

SCALE: 1/4" = 1'-0"

IMAGE BUILDERS
2019 PARADE
XXXXXX

Lines & Designs Inc.
400-690-3484
400-690-3484

THE NINES SUBDIVISION
ELEVATIONS

SAVED AS: 2019PARADE-ELEV-F.DWG

LOT X; BLOCK X	SHEET:
1/15/19	5 OF 6
1/4" = 1'-0"	