



LEFT ELEVATION

SCALE: 1/4" = 1'-0"

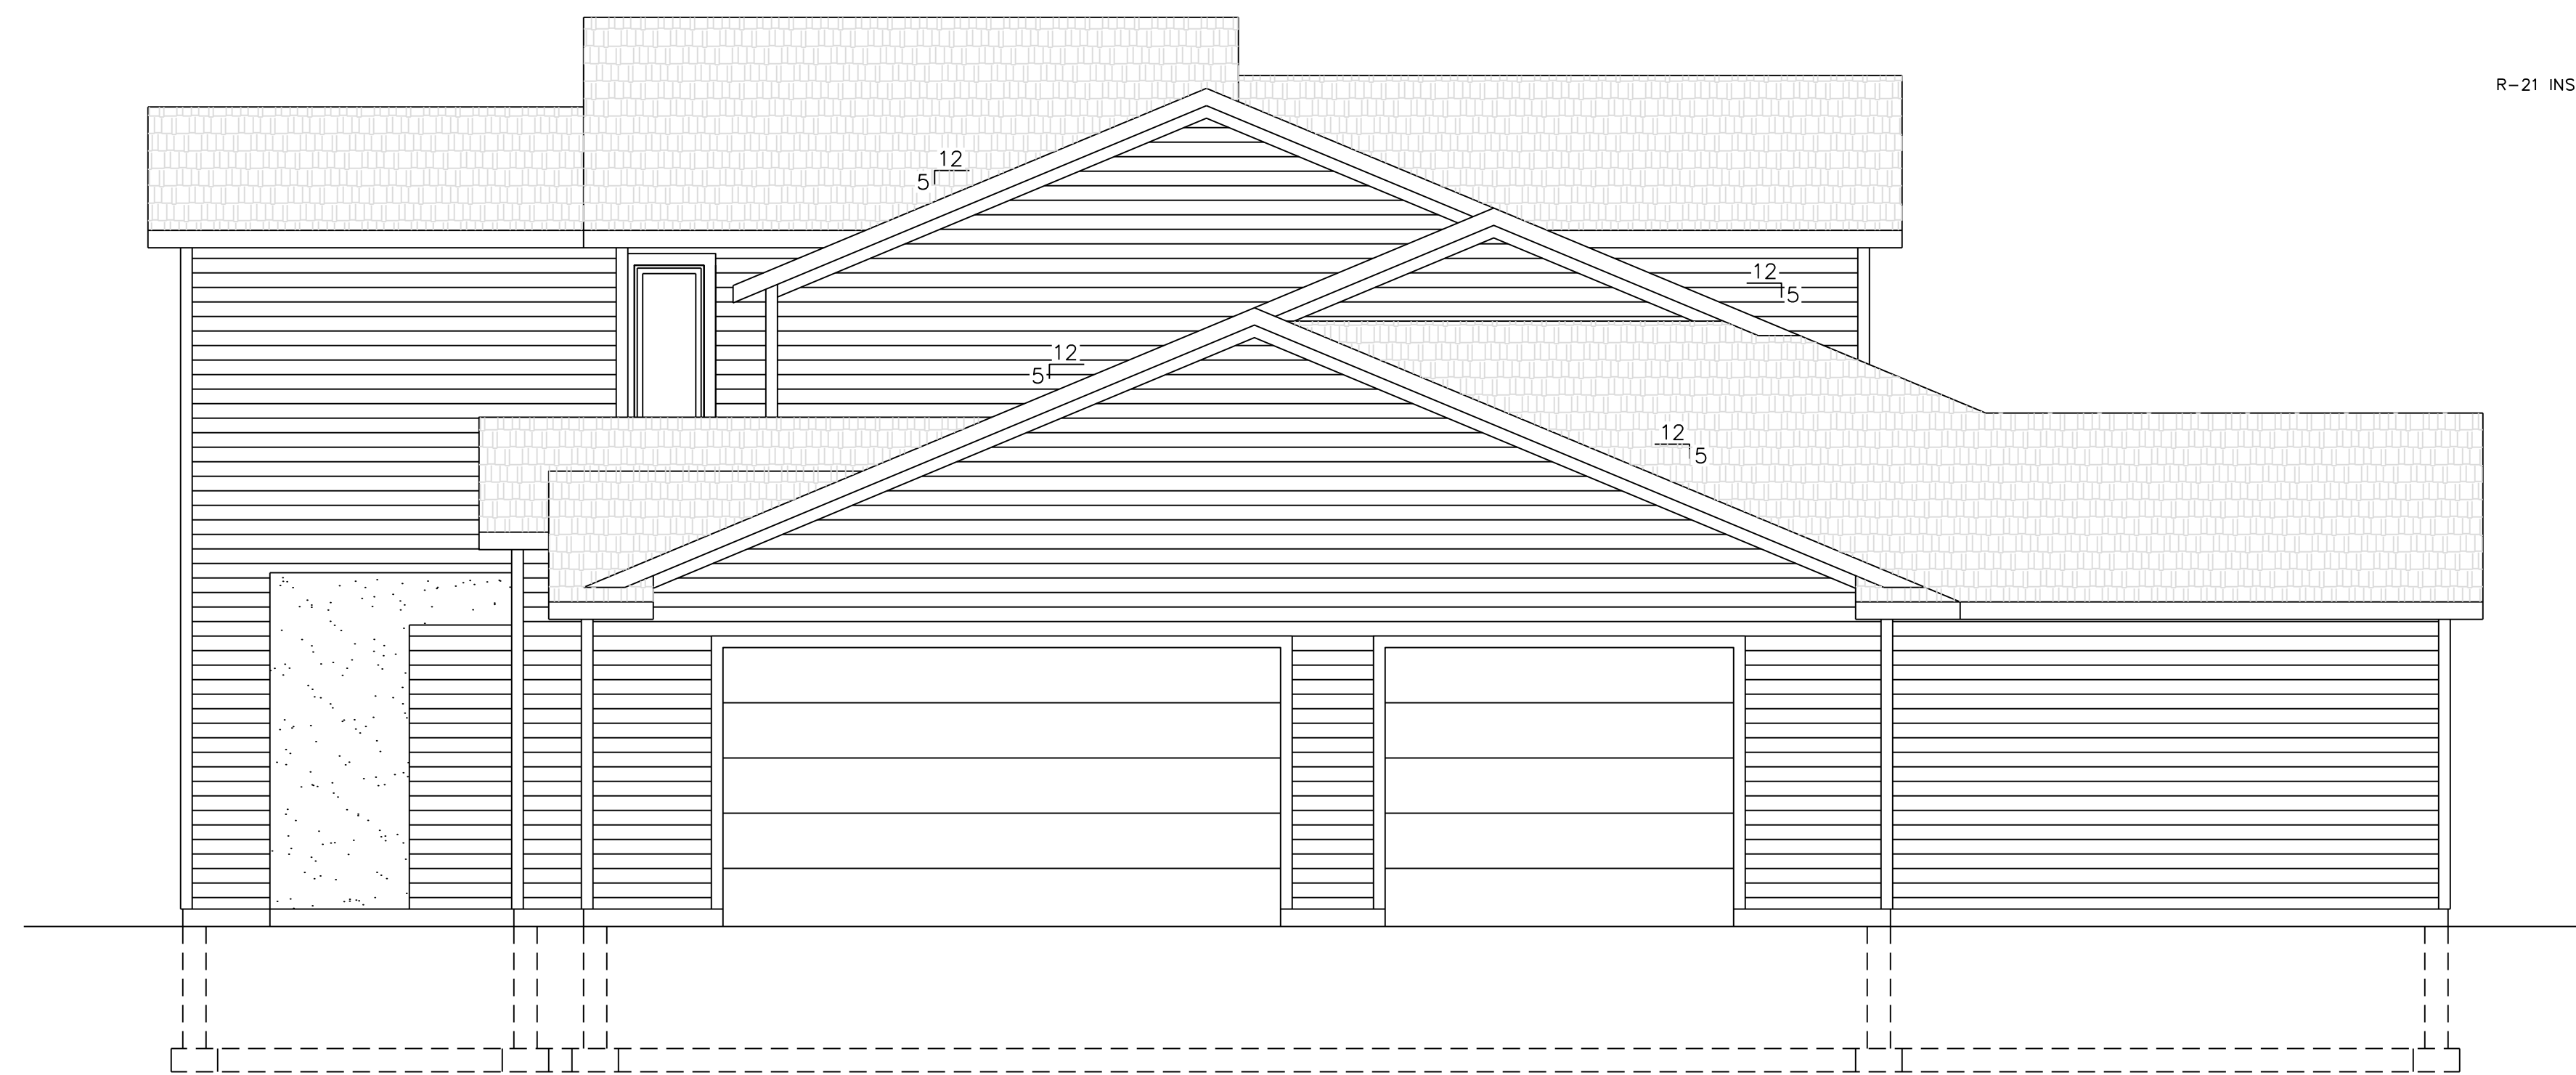

RIGHT ELEVATION

SCALE: 1/4" = 1'-0"

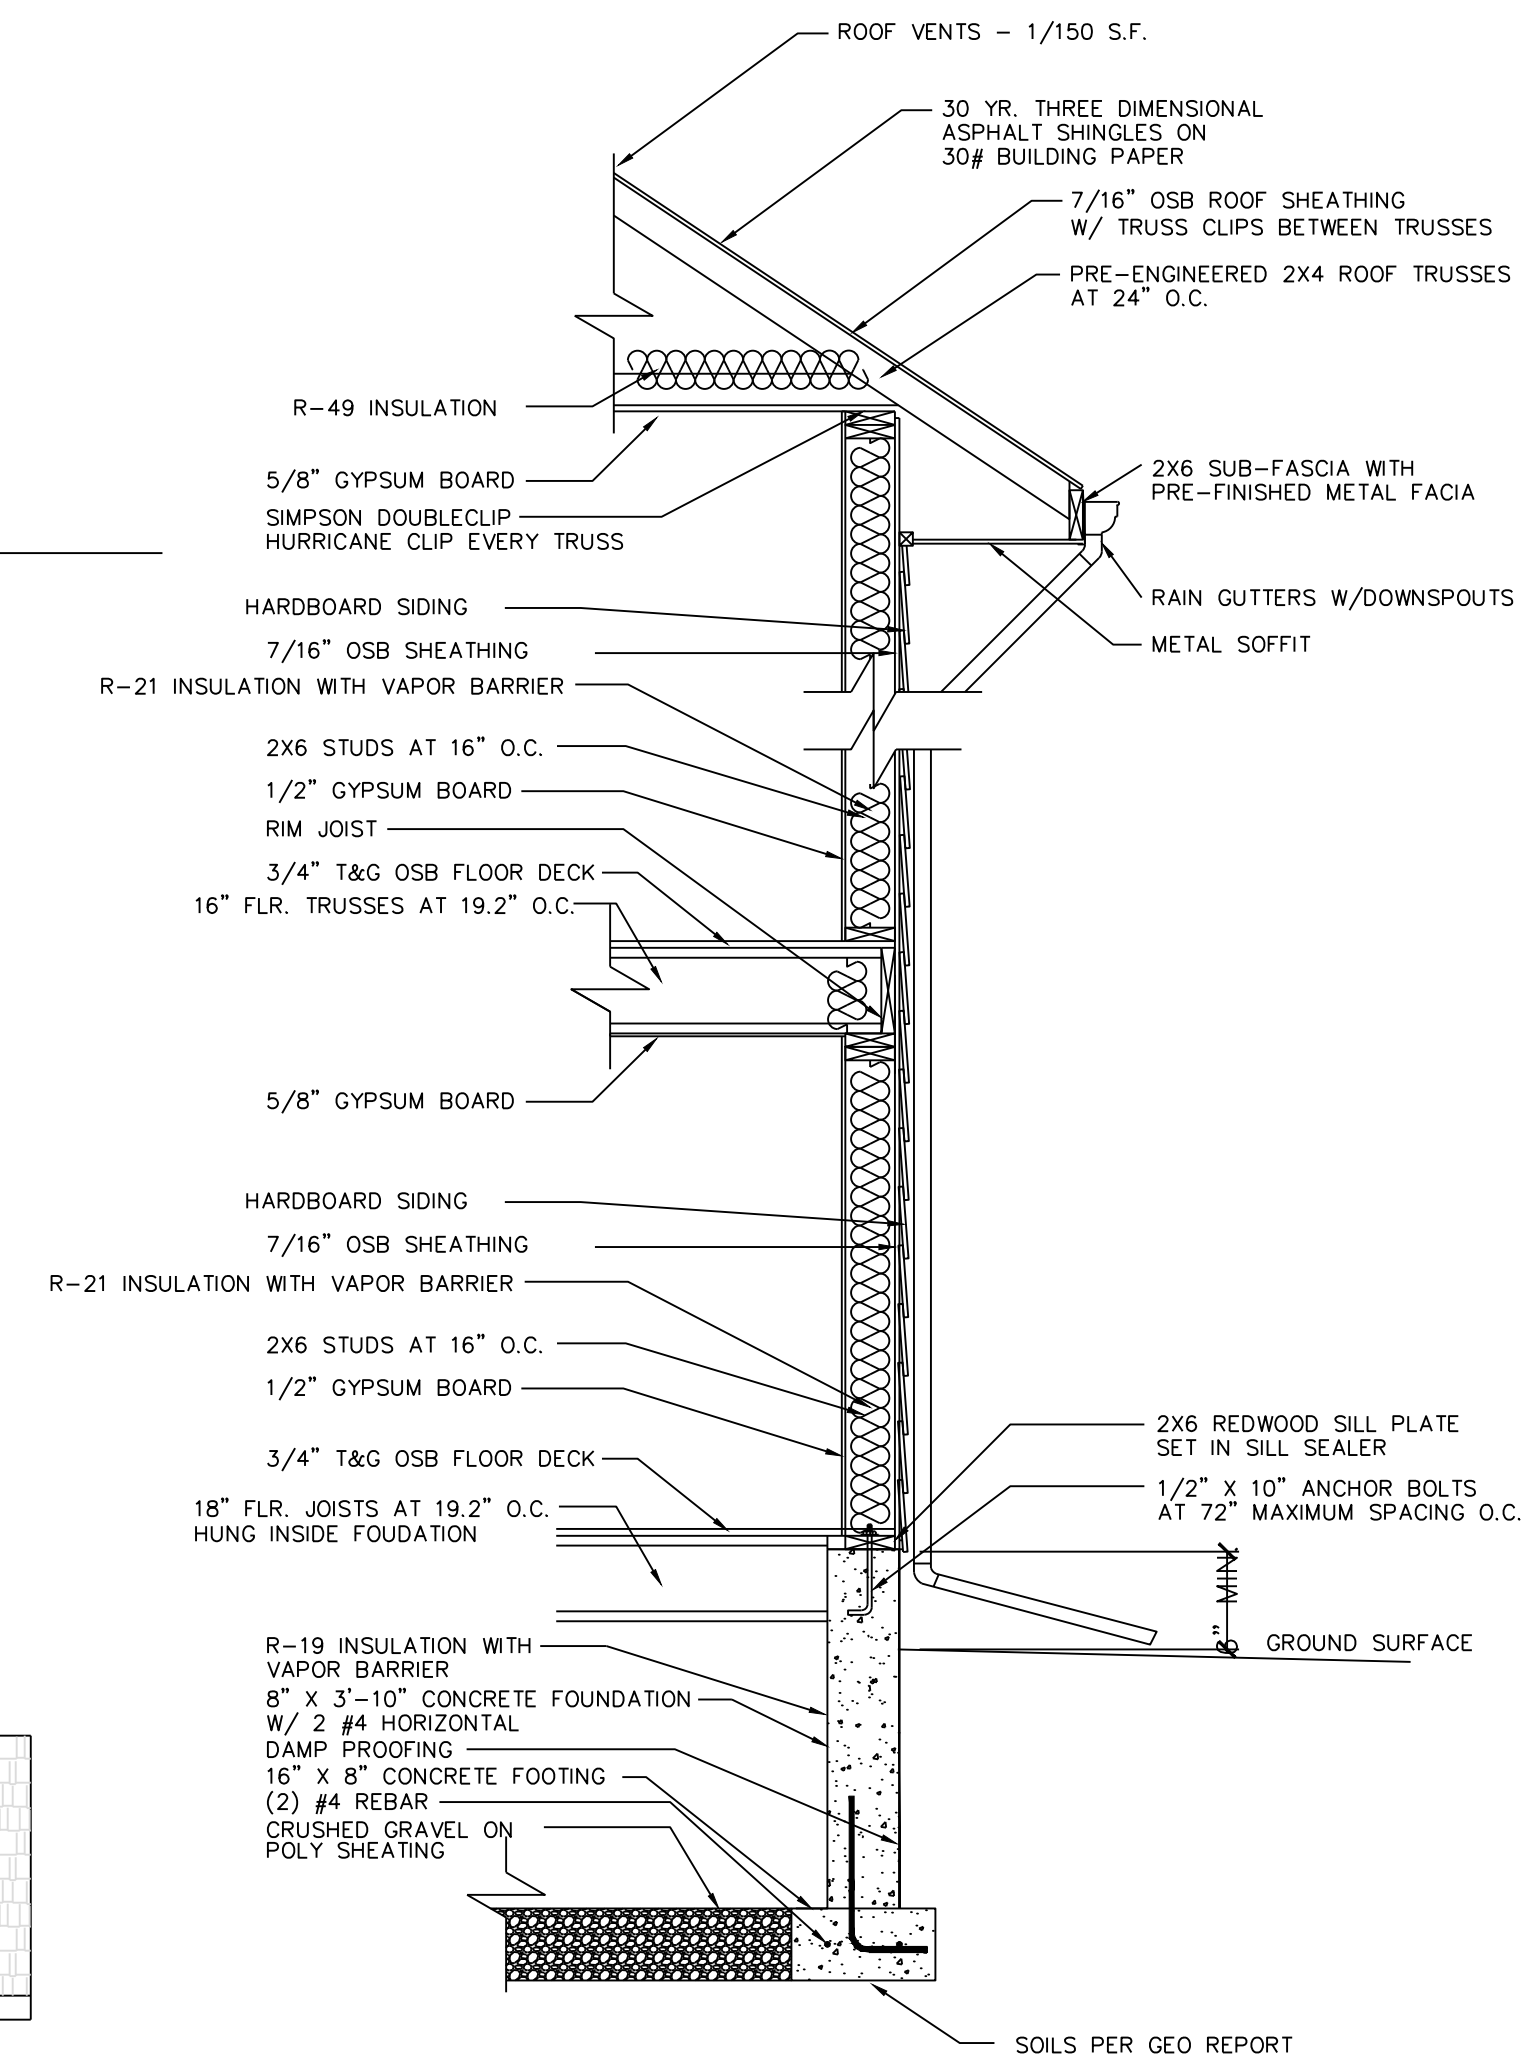

TYP. BEARING WALL SECTION

SCALE: NTS

IMAGE BUILDERS  
2019 PARADE  
XXXXXX

Lines & Designs Inc.  
406-699-3484  
406-699-2184

THE NINES SUBDIVISION  
ELEVATIONS

SAVED AS: 2019PARADE-ELEV-S.DWG

LOT X; BLOCK X	SHEET:
1/15/19	6 OF 6
1/4" = 1'-0"	