



LEFT ELEVATION

SCALE: 1/4" = 1'-0"

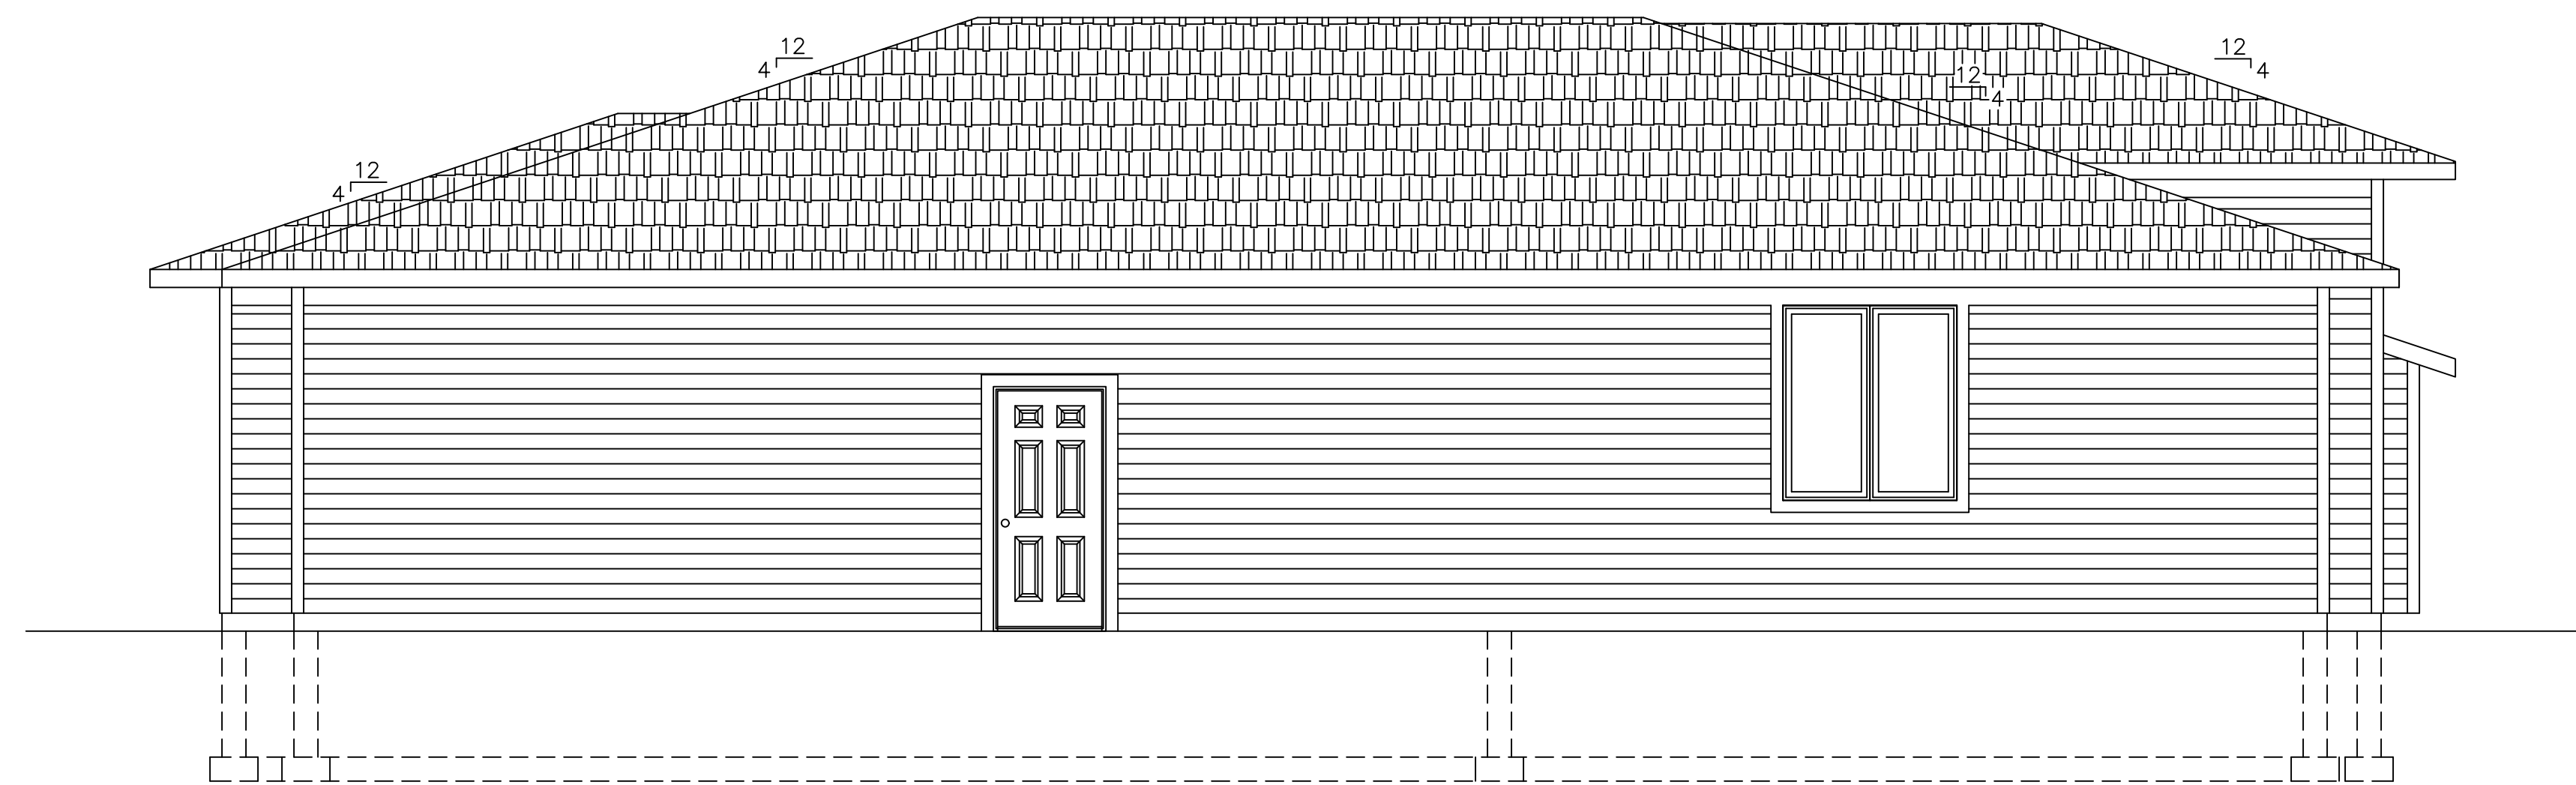

RIGHT ELEVATION

SCALE: 1/4" = 1'-0"

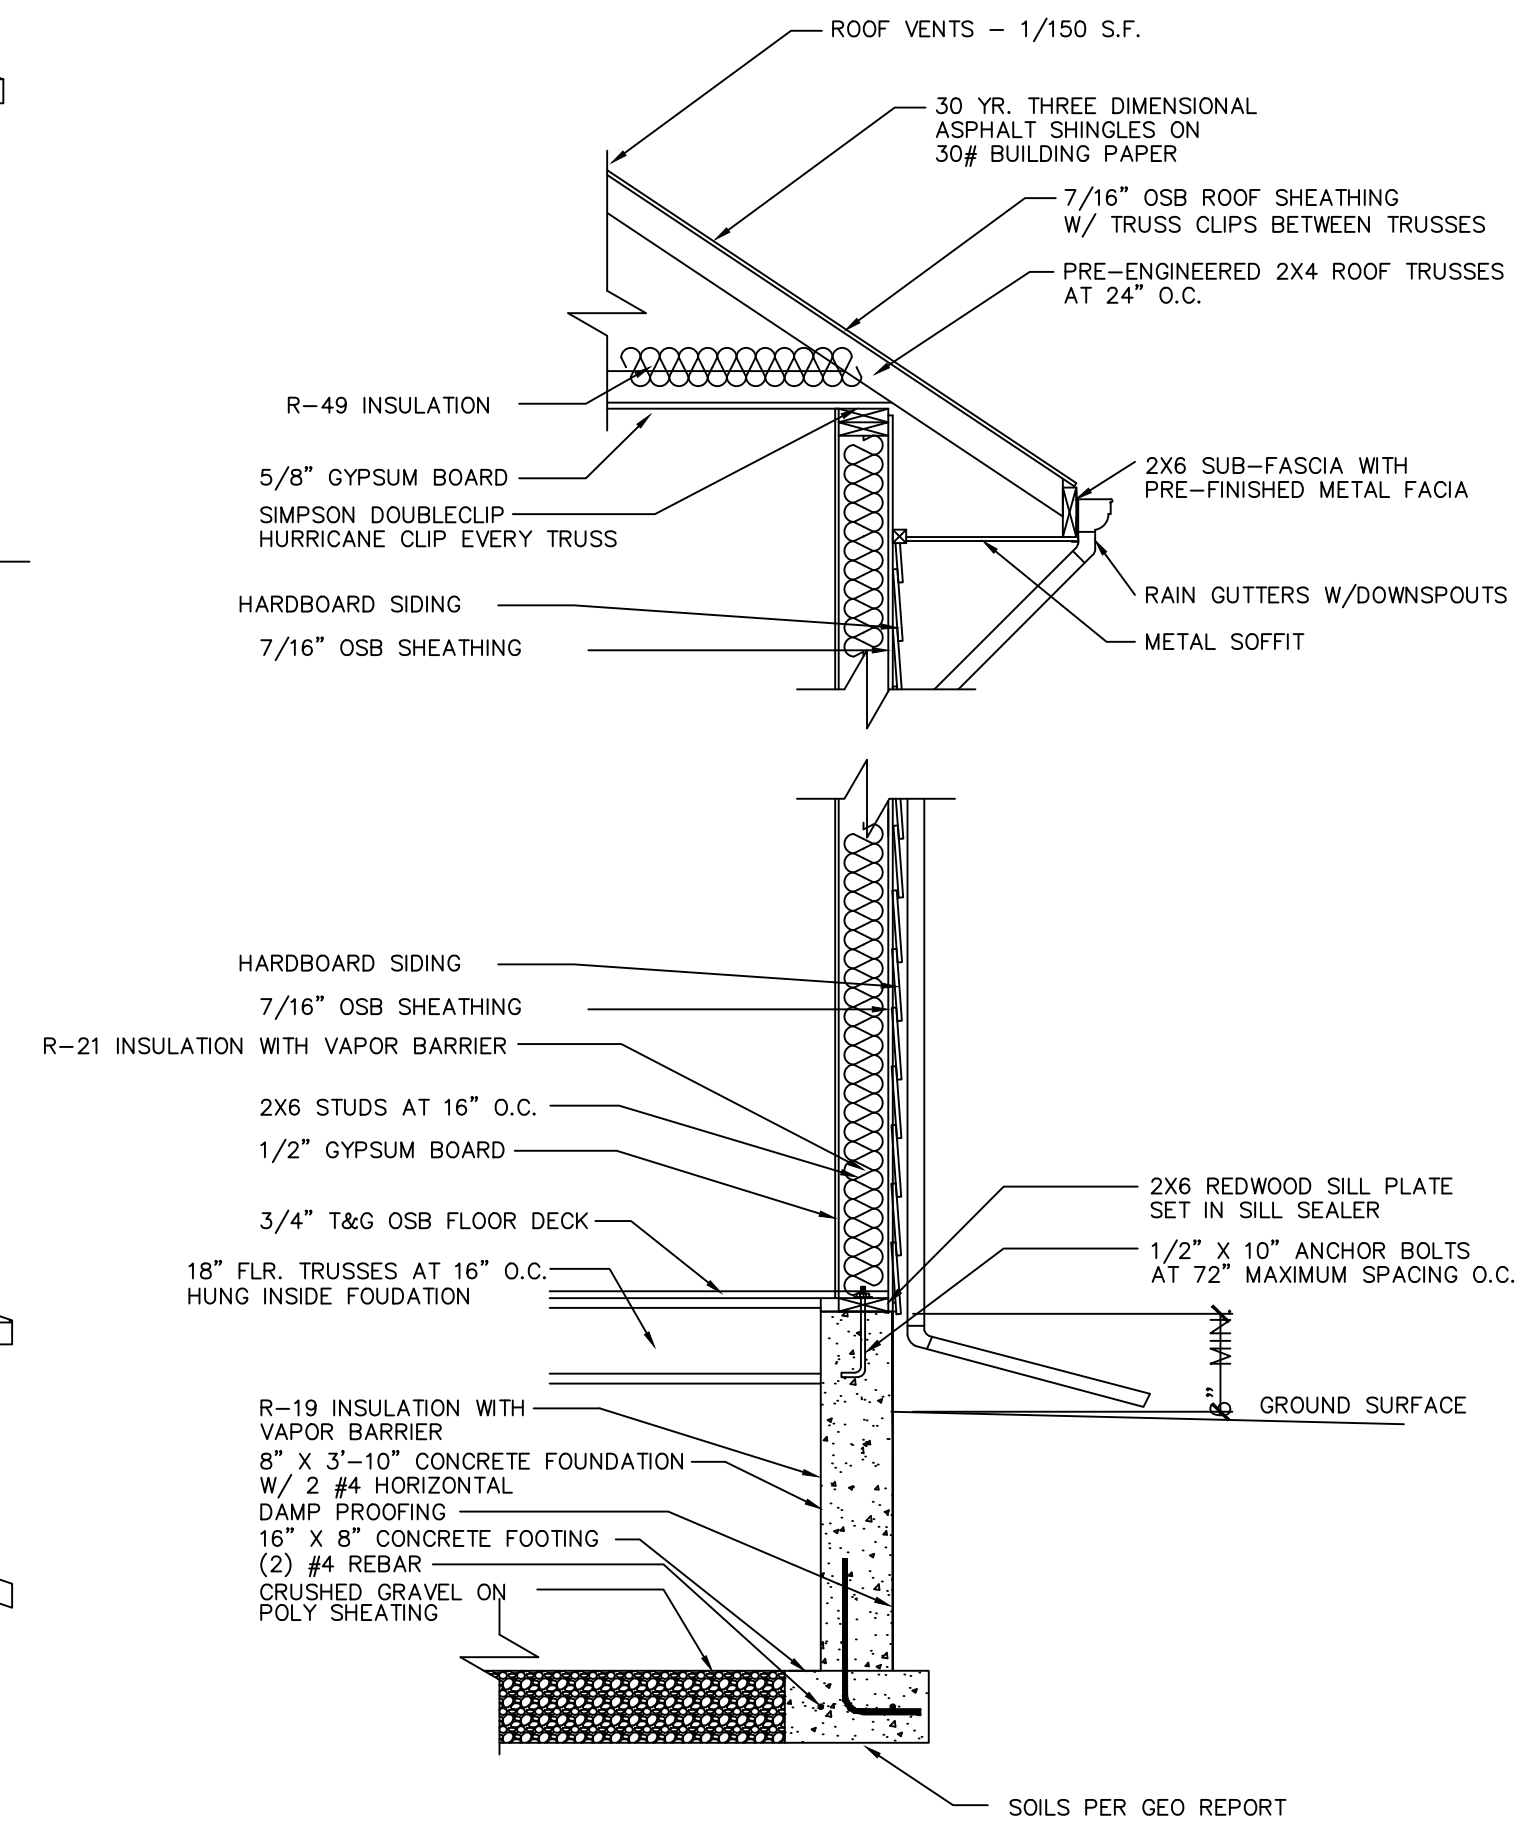

TYP. BEARING WALL SECTION

SCALE: NTS

IMAGE BUILDERS
GREEN SPEC 1
XXXXXX

Lines & Designs Inc.
400-690-3484

THE NINES SUBDIVISION
ELEVATIONS

SAVED AS: GREENSPEC1-ELEV-S

LOT 4; BLOCK 4	SHEET:
4/10/19	5 OF 5
1/4" = 1'-0"	